

3748
This space to be reserved for Deposit No.

DEPOSITED this 12th day
of August, 1919

District Land Registrar

FOR SURVEYS UNDER THE LAND TRANSFER ACT ONLY.
NEW PLYMOUTH BOROUGH


E. H. WILMOT, SURVEYOR GENERAL

LAND TRANSFER OFFICE
RECEIVED: / / PROV. NO. 1572
TITLE REF.:

REFERRED TO DRAUGHTSMAN: / /

L.T. DRAUGHTSMAN
EXAMINED: O. B. HODGKINS '34
TRAV. REDINA: VOL. LXIV, FOL. 924-97
FIELD-BOOK: No. , PAGE
COMPT. BK.: No. XX, REPORT NO.
REF. PLANS: DP-115, 15, 35, 1544, 3658
144 Rack

FILE:
FILE:

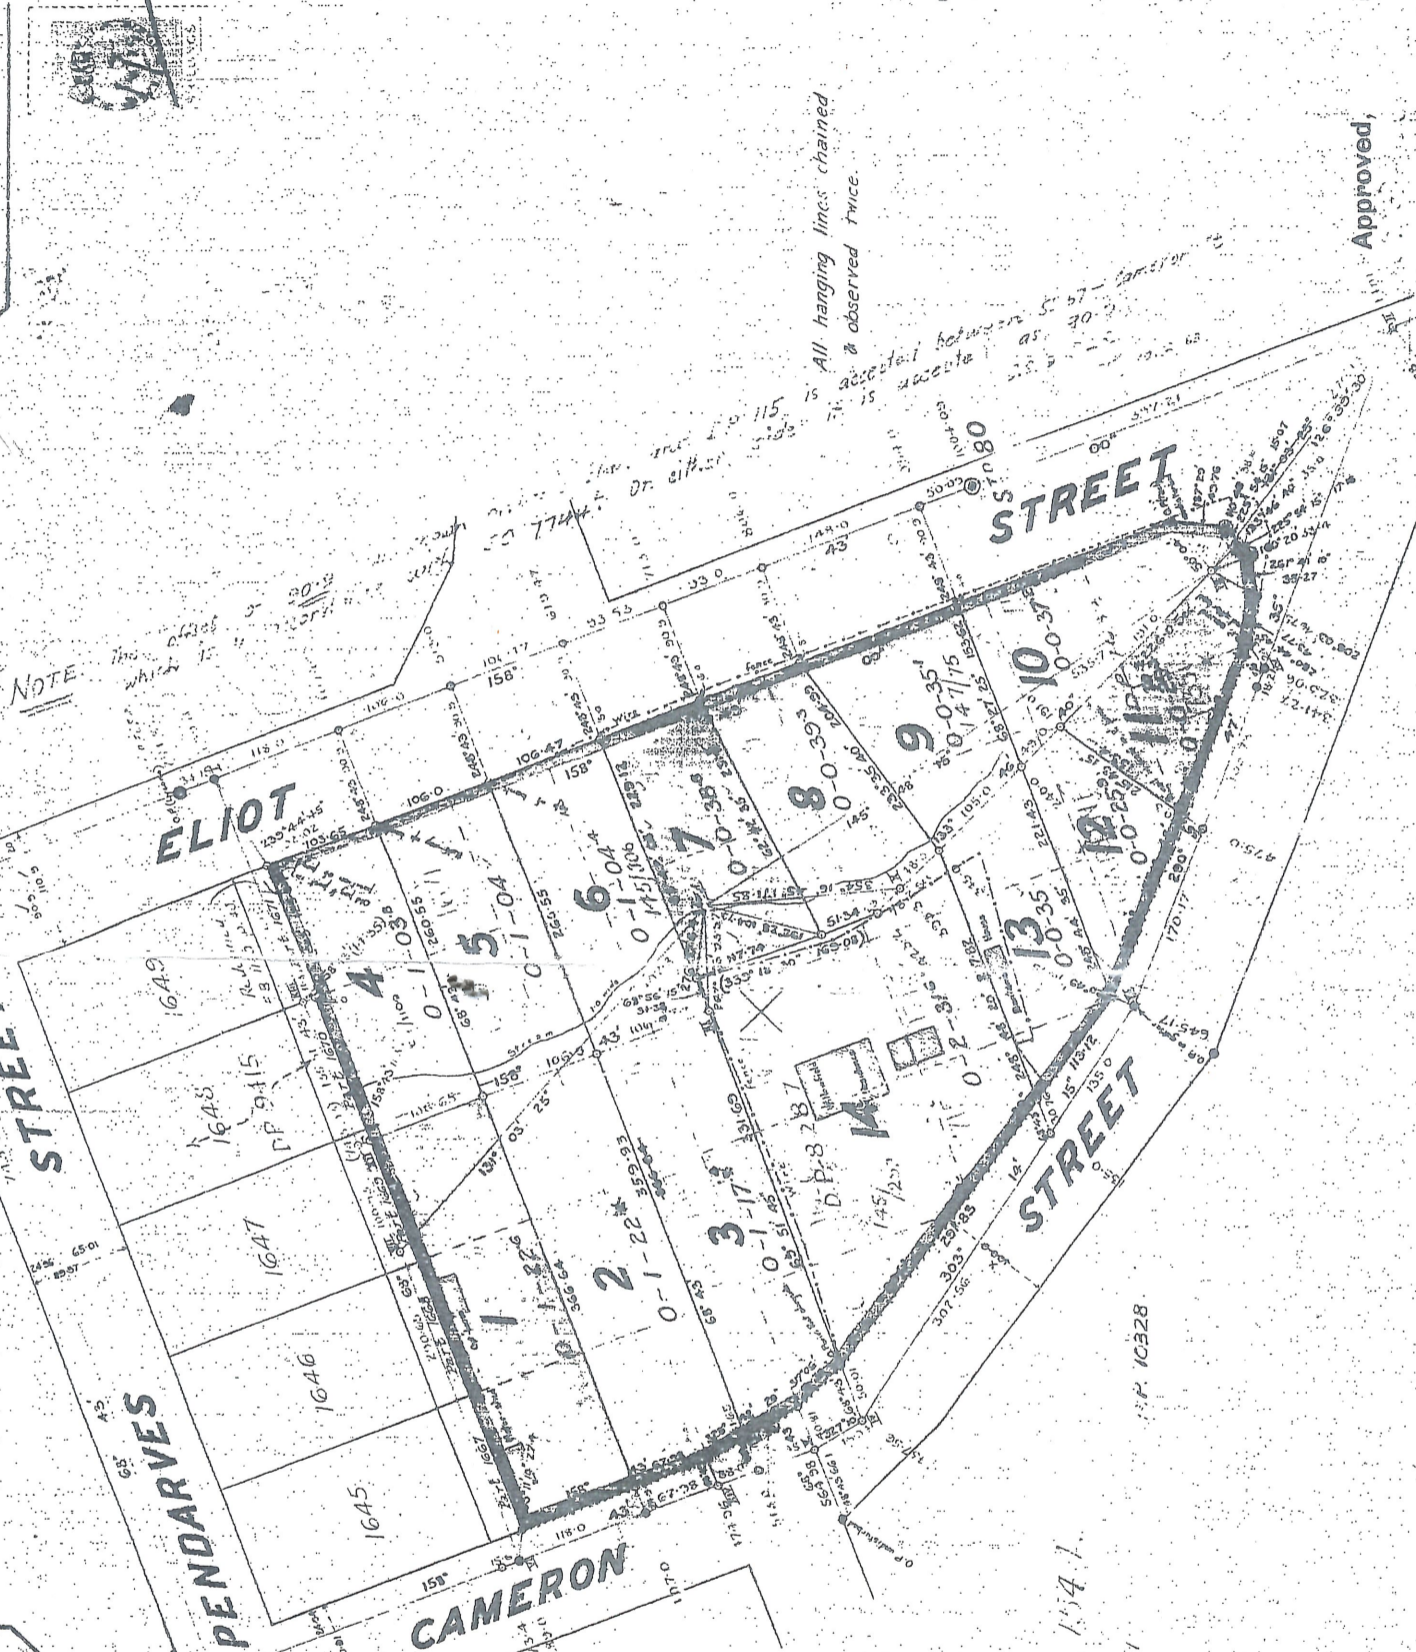

Approved,

Plan of Subdivision of Sections 1695 to 1699, 1715 to 18, 1734 to 36
Part of Sections 1677 to 71 and Part of Sections 1678, 1679, 1680, 2000

DECLARATION.

I, Burhan H. Hornet, of New Plymouth, do hereby declare that the plan has been made and prepared by me or under my own personal supervision, inspection, and field check, and that both plan and survey are correct, and have been made in accordance with the regulations of the Surveyors' Board, dated the 5th day of August, 1917.


Declared at New Plymouth, this 22 day of July, 1919.

Signature

Witness









